
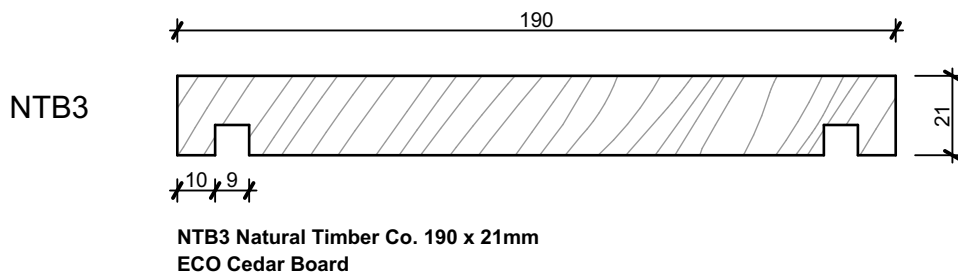
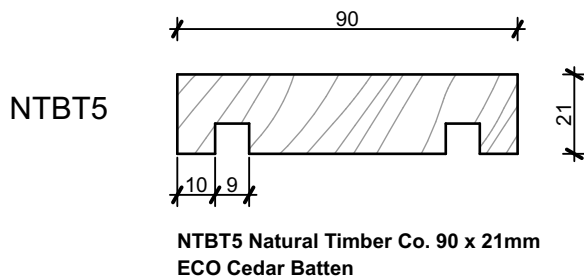
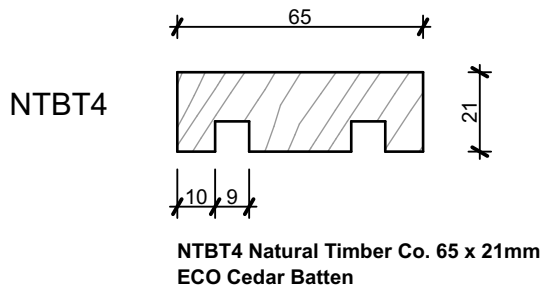


|                                                                                  |                                                                                     |                                                             |                                                                                    |
|----------------------------------------------------------------------------------|-------------------------------------------------------------------------------------|-------------------------------------------------------------|------------------------------------------------------------------------------------|
|  | SUSTAINABLE BESPOKE TIMBERS - COMMERCIAL & RESIDENTIAL                              |                                                             |  |
|                                                                                  | WWW.NZNATURALTIMBER.CO.NZ<br>SALES@NZNATURALTIMBER.CO.NZ<br>-<br>PHONE 0800NZTIMBER | SHOWROOM<br>51 COMMERCE ST<br>WHANGAREI 0110<br>NEW ZEALAND |                                                                                    |


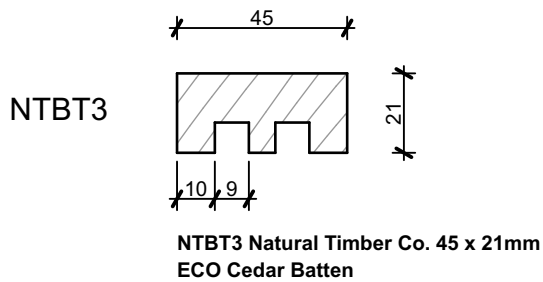


#### NOTES

- All nail fixings pre-drilled min. 1mm diameter smaller than the nail gauge.
- All NZ Natural Timber Co. timber products to be pre-coated and cut ends and edges and all fresh cut surfaces double coated and sealed before fixing.
- All corner flashings to be 75 x 75mm to suit all wind zones. All flashings to have hemmed edges to NZBC E2/AS1.
- Avoid contact in seaspray zones or corrosion zone D between CCA treated timber and metal flashings. Refer NZBC E2/AS1 Table 21

|                                                         |  |                   |
|---------------------------------------------------------|--|-------------------|
| NT-EC.02 Board & Batten Weatherboard System. Cavity Fix |  | SCALE<br>1:2 @ A4 |
| DRAWING<br>Board and Batten Profiles                    |  | 01                |

|                                                                                  |                                                                                     |                                                             |                                                                                    |
|----------------------------------------------------------------------------------|-------------------------------------------------------------------------------------|-------------------------------------------------------------|------------------------------------------------------------------------------------|
|  | SUSTAINABLE BESPOKE TIMBERS - COMMERCIAL & RESIDENTIAL                              |                                                             |  |
|                                                                                  | WWW.NZNATURALTIMBER.CO.NZ<br>SALES@NZNATURALTIMBER.CO.NZ<br>-<br>PHONE 0800NZTIMBER | SHOWROOM<br>51 COMMERCE ST<br>WHANGAREI 0110<br>NEW ZEALAND |                                                                                    |

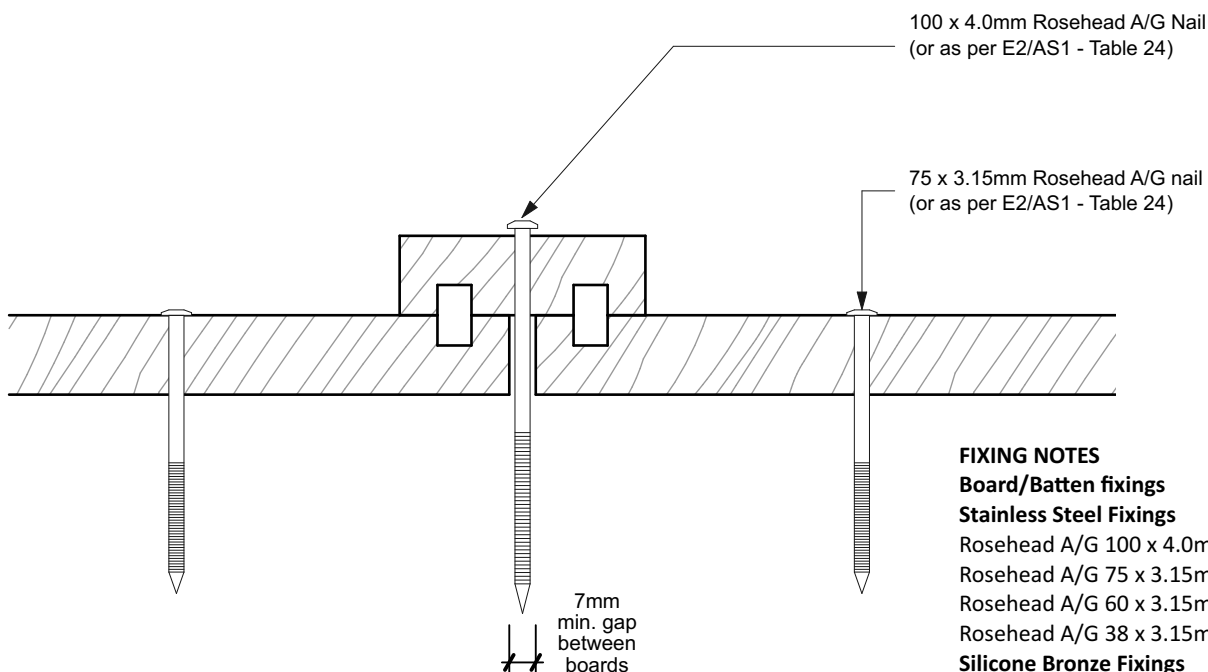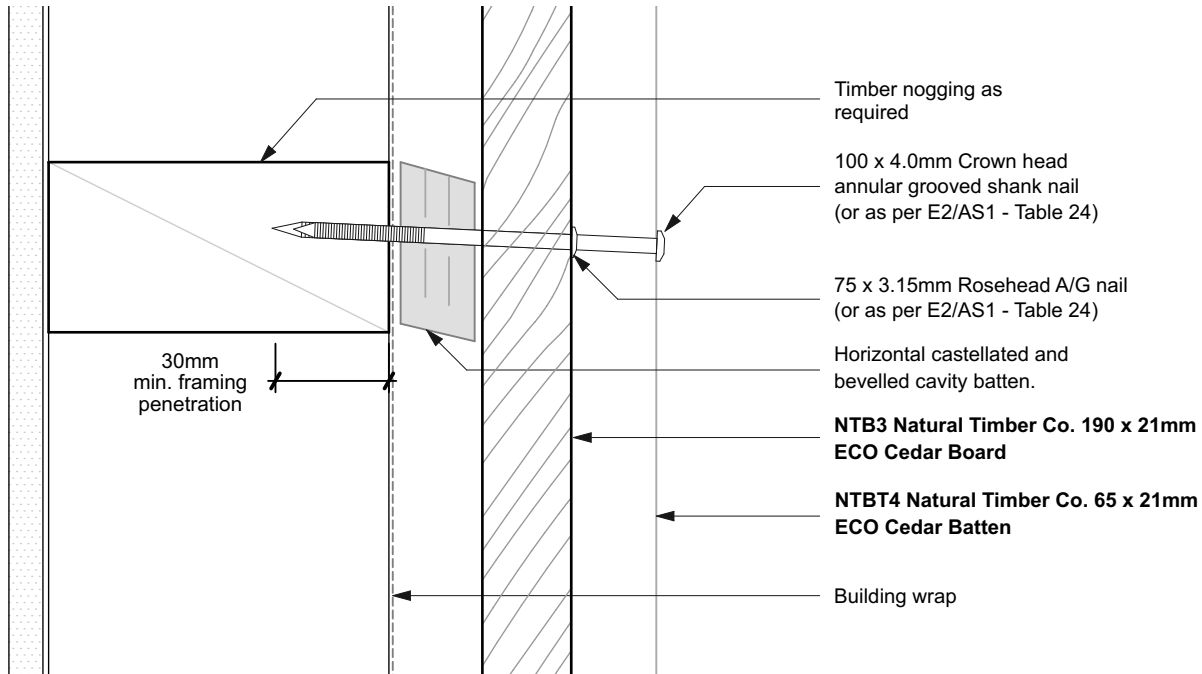

#### FIXING NOTES

##### Board/Batten fixings

##### Stainless Steel Fixings

Rosehead A/G 100 x 4.0mm

Rosehead A/G 75 x 3.15mm

Rosehead A/G 60 x 3.15mm

Rosehead A/G 38 x 3.15mm

##### Silicone Bronze Fixings

Rosehead A/G 100 x 4.0mm

Rosehead A/G 75 x 3.25mm

Rosehead A/G 60 x 3.25mm


Rosehead A/G 38 x 3.25mm

#### NOTES

- All nail fixings pre-drilled min. 1mm diameter smaller than the nail gauge.
- All NZ Natural Timber Co. timber products to be pre-coated and cut ends and edges and all fresh cut surfaces double coated and sealed before fixing.
- All corner flashings to be 75 x 75mm to suit all wind zones. All flashings to have hemmed edges to NZBC E2/AS1.
- Avoid contact in seaspray zones or corrosion zone D between CCA treated timber and metal flashings. Refer NZBC E2/AS1 Table 21

|                                                                    |                          |                   |
|--------------------------------------------------------------------|--------------------------|-------------------|
| <b>NT-EC.02 Board &amp; Batten Weatherboard System. Cavity Fix</b> |                          | SCALE<br>1:2 @ A4 |
| DRAWING                                                            | <b>Detail Cavity Fix</b> | <b>02</b>         |

|                                                                                  |                                                                                     |                                                             |                                                                                    |
|----------------------------------------------------------------------------------|-------------------------------------------------------------------------------------|-------------------------------------------------------------|------------------------------------------------------------------------------------|
|  | SUSTAINABLE BESPOKE TIMBERS - COMMERCIAL & RESIDENTIAL                              |                                                             |  |
|                                                                                  | WWW.NZNATURALTIMBER.CO.NZ<br>SALES@NZNATURALTIMBER.CO.NZ<br>-<br>PHONE 0800NZTIMBER | SHOWROOM<br>51 COMMERCE ST<br>WHANGAREI 0110<br>NEW ZEALAND |                                                                                    |

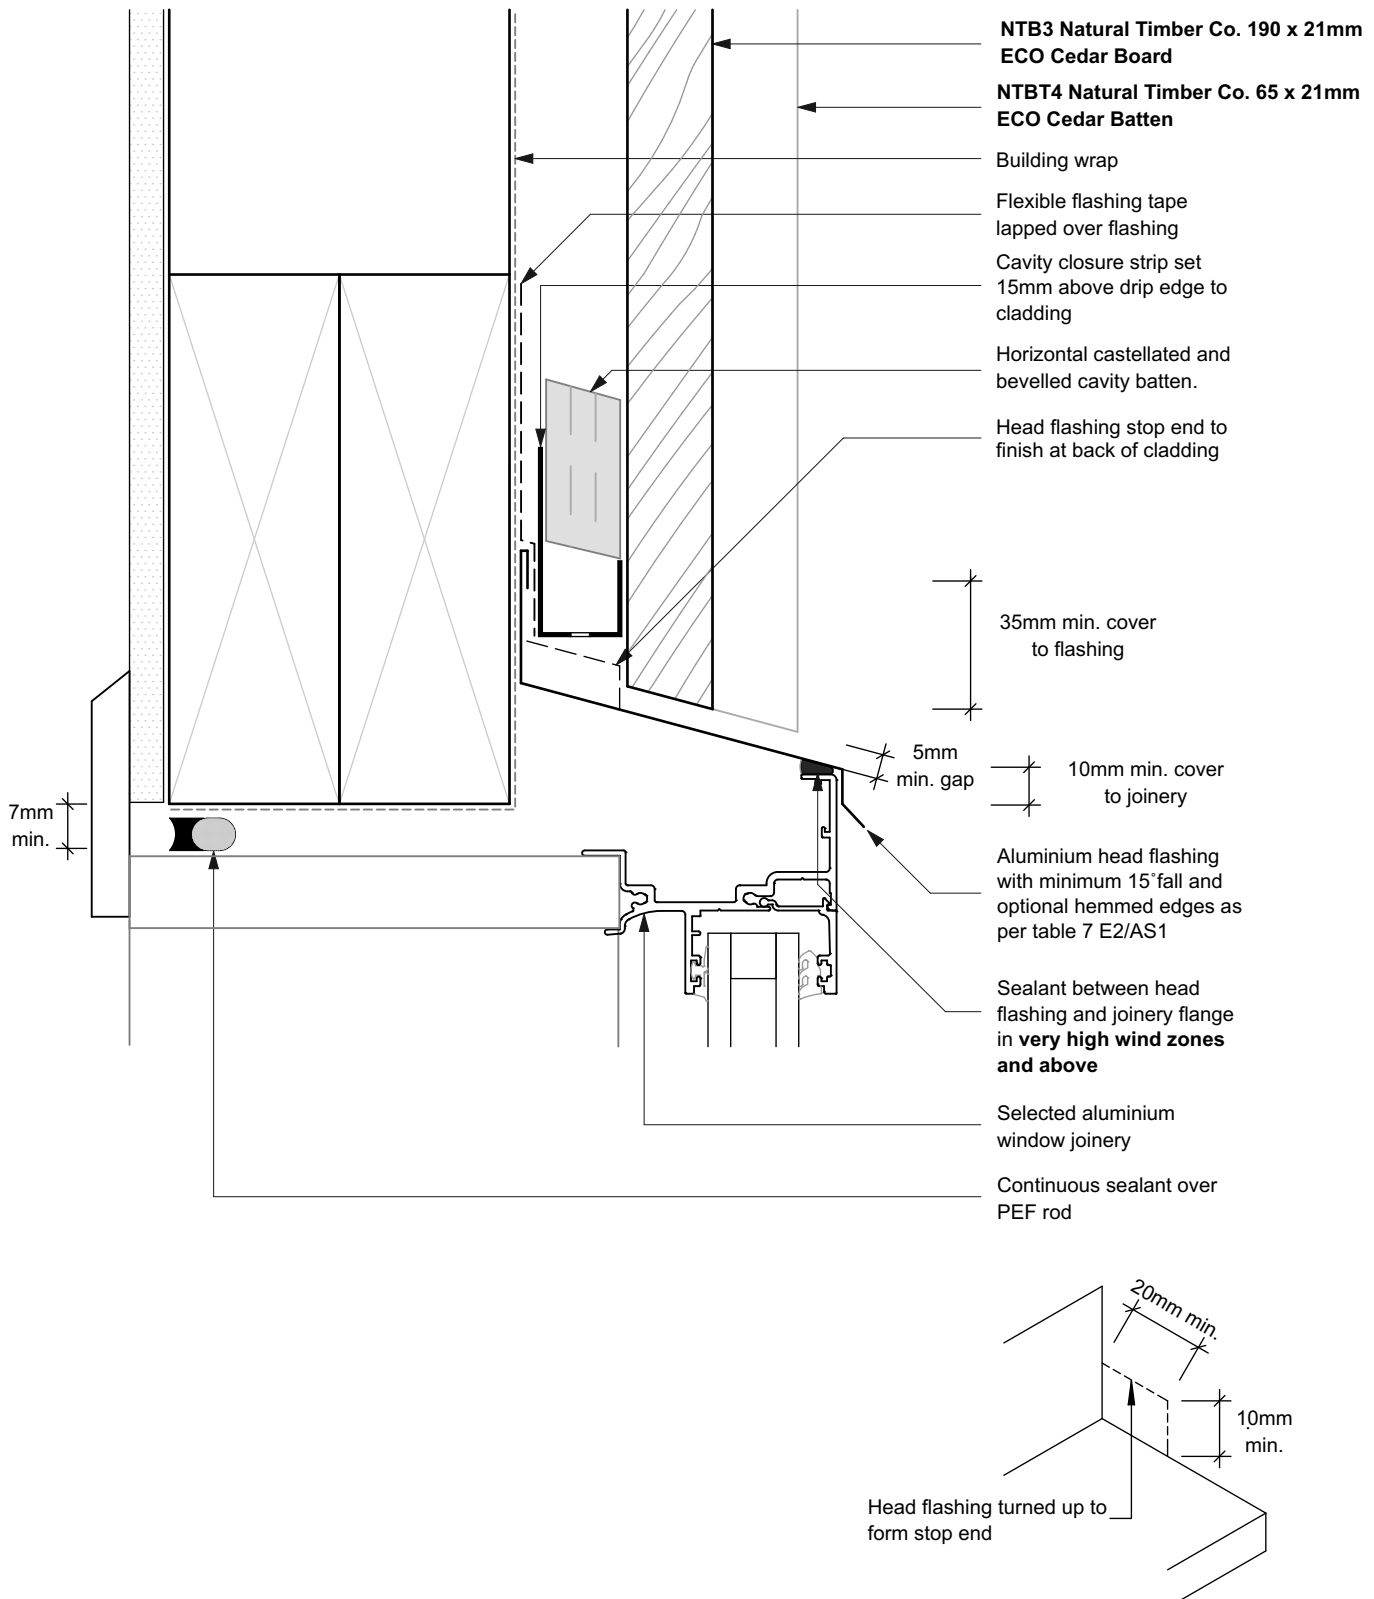


#### NOTES

- All nail fixings pre-drilled min. 1mm diameter smaller than the nail gauge.
- All NZ Natural Timber Co. timber products to be pre-coated and cut ends and edges and all fresh cut surfaces double coated and sealed before fixing.
- All corner flashings to be 75 x 75mm to suit all wind zones. All flashings to have hemmed edges to NZBC E2/AS1.
- Avoid contact in seaspray zones or corrosion zone D between CCA treated timber and metal flashings. Refer NZBC E2/AS1 Table 21

|                                                         |                    |                   |
|---------------------------------------------------------|--------------------|-------------------|
| NT-EC.02 Board & Batten Weatherboard System. Cavity Fix |                    | SCALE<br>1:2 @ A4 |
| DRAWING                                                 | Window Head Detail | 03                |

|                                                                                  |                                                                                     |                                                             |                                                                                                 |
|----------------------------------------------------------------------------------|-------------------------------------------------------------------------------------|-------------------------------------------------------------|-------------------------------------------------------------------------------------------------|
|  | SUSTAINABLE BESPOKE TIMBERS - COMMERCIAL & RESIDENTIAL                              |                                                             |  FULL SERVICE |
|                                                                                  | WWW.NZNATURALTIMBER.CO.NZ<br>SALES@NZNATURALTIMBER.CO.NZ<br>-<br>PHONE 0800NZTIMBER | SHOWROOM<br>51 COMMERCE ST<br>WHANGAREI 0110<br>NEW ZEALAND |                                                                                                 |

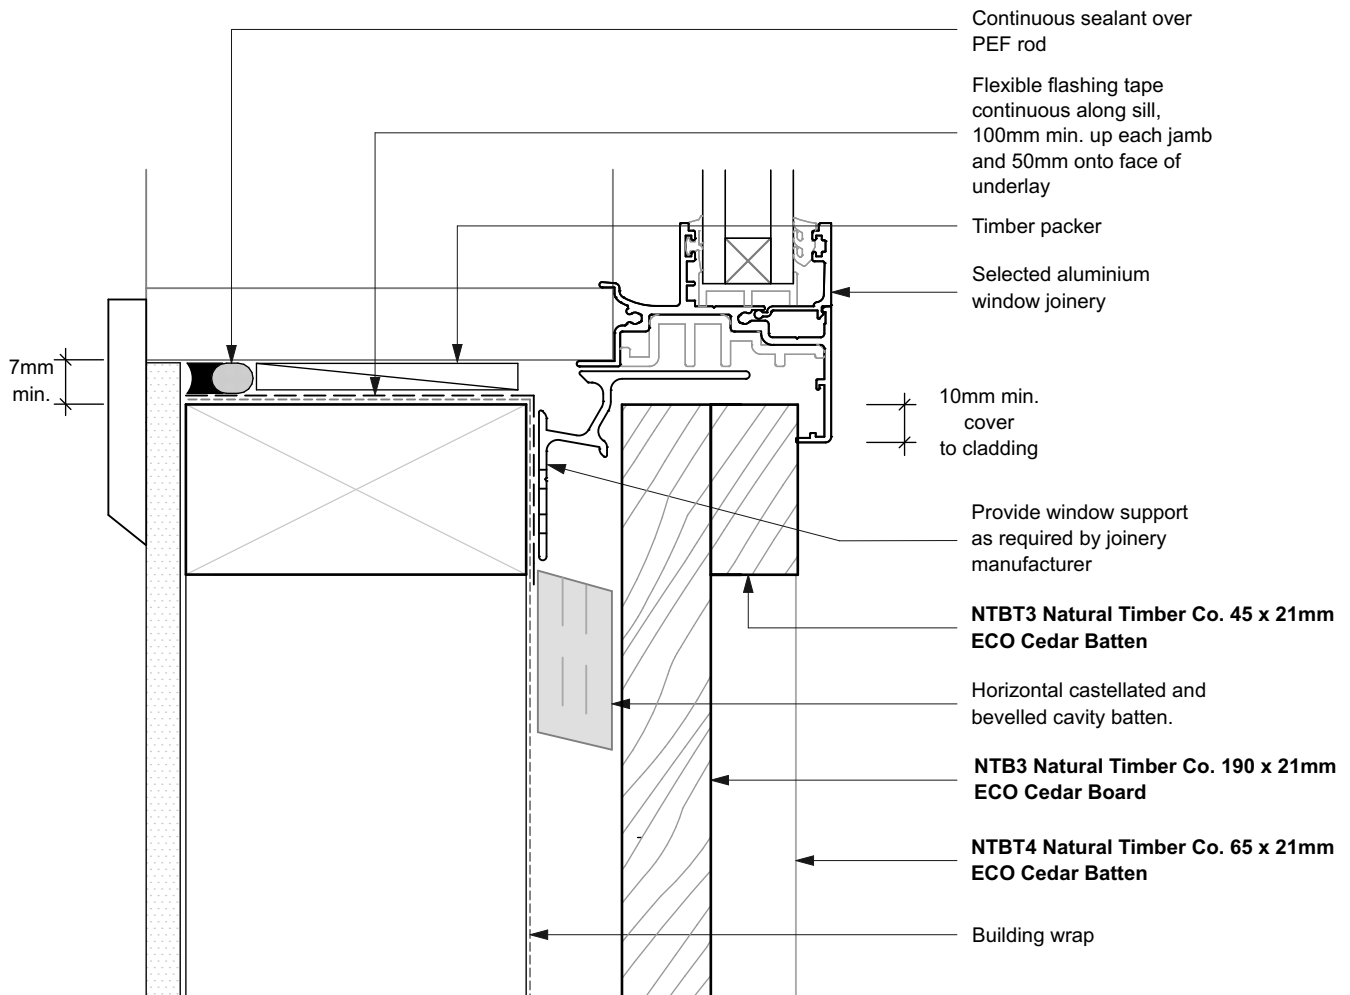


#### NOTES

- All nail fixings pre-drilled min. 1mm diameter smaller than the nail gauge.
- All NZ Natural Timber Co. timber products to be pre-coated and cut ends and edges and all fresh cut surfaces double coated and sealed before fixing.
- All corner flashings to be 75 x 75mm to suit all wind zones. All flashings to have hemmed edges to NZBC E2/AS1.
- Avoid contact in seaspray zones or corrosion zone D between CCA treated timber and metal flashings. Refer NZBC E2/AS1 Table 21

|                                                                    |                           |                   |
|--------------------------------------------------------------------|---------------------------|-------------------|
| <b>NT-EC.02 Board &amp; Batten Weatherboard System. Cavity Fix</b> |                           | SCALE<br>1:2 @ A4 |
| DRAWING                                                            | <b>Window Sill Detail</b> | <b>04</b>         |

|                                                                                  |                                                                                     |                                                             |                                                                                    |
|----------------------------------------------------------------------------------|-------------------------------------------------------------------------------------|-------------------------------------------------------------|------------------------------------------------------------------------------------|
|  | SUSTAINABLE BESPOKE TIMBERS - COMMERCIAL & RESIDENTIAL                              |                                                             |  |
|                                                                                  | WWW.NZNATURALTIMBER.CO.NZ<br>SALES@NZNATURALTIMBER.CO.NZ<br>-<br>PHONE 0800NZTIMBER | SHOWROOM<br>51 COMMERCE ST<br>WHANGAREI 0110<br>NEW ZEALAND |                                                                                    |

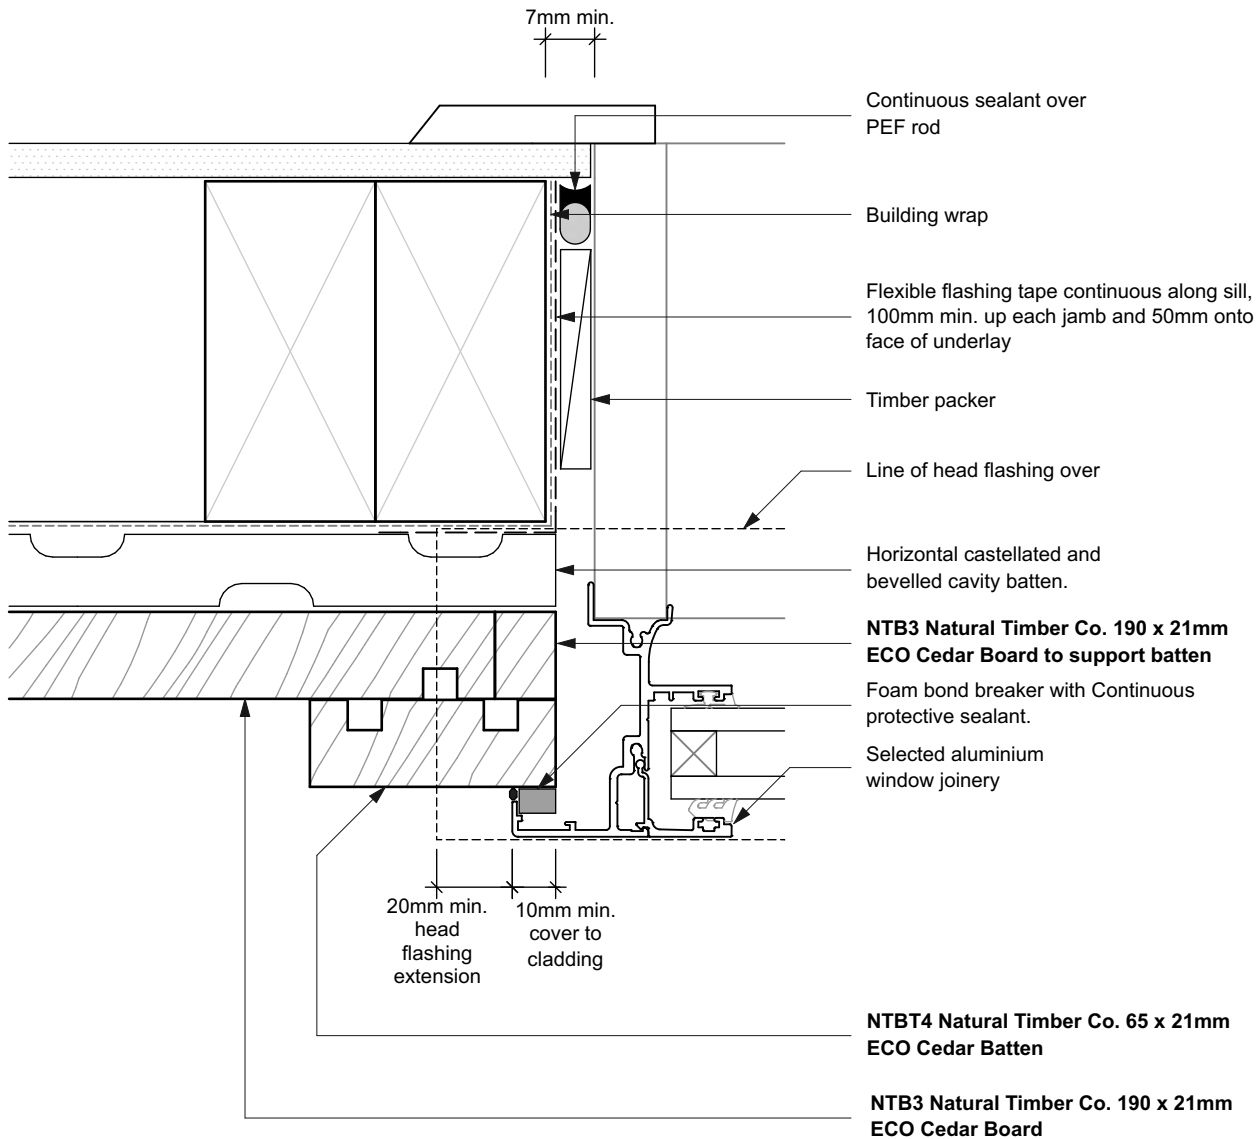


#### NOTES

- All nail fixings pre-drilled min. 1mm diameter smaller than the nail gauge.
- All NZ Natural Timber Co. timber products to be pre-coated and cut ends and edges and all fresh cut surfaces double coated and sealed before fixing.
- All corner flashings to be 75 x 75mm to suit all wind zones. All flashings to have hemmed edges to NZBC E2/AS1.
- Avoid contact in seaspray zones or corrosion zone D between CCA treated timber and metal flashings. Refer NZBC E2/AS1 Table 21

|                                                                    |  |                   |
|--------------------------------------------------------------------|--|-------------------|
| <b>NT-EC.02 Board &amp; Batten Weatherboard System. Cavity Fix</b> |  | SCALE<br>1:2 @ A4 |
| DRAWING<br><b>Window Jamb Detail</b>                               |  | <b>05</b>         |

|                                                                                  |                                                                                     |                                                             |                                                                                    |
|----------------------------------------------------------------------------------|-------------------------------------------------------------------------------------|-------------------------------------------------------------|------------------------------------------------------------------------------------|
|  | SUSTAINABLE BESPOKE TIMBERS - COMMERCIAL & RESIDENTIAL                              |                                                             |  |
|                                                                                  | WWW.NZNATURALTIMBER.CO.NZ<br>SALES@NZNATURALTIMBER.CO.NZ<br>-<br>PHONE 0800NZTIMBER | SHOWROOM<br>51 COMMERCE ST<br>WHANGAREI 0110<br>NEW ZEALAND |                                                                                    |

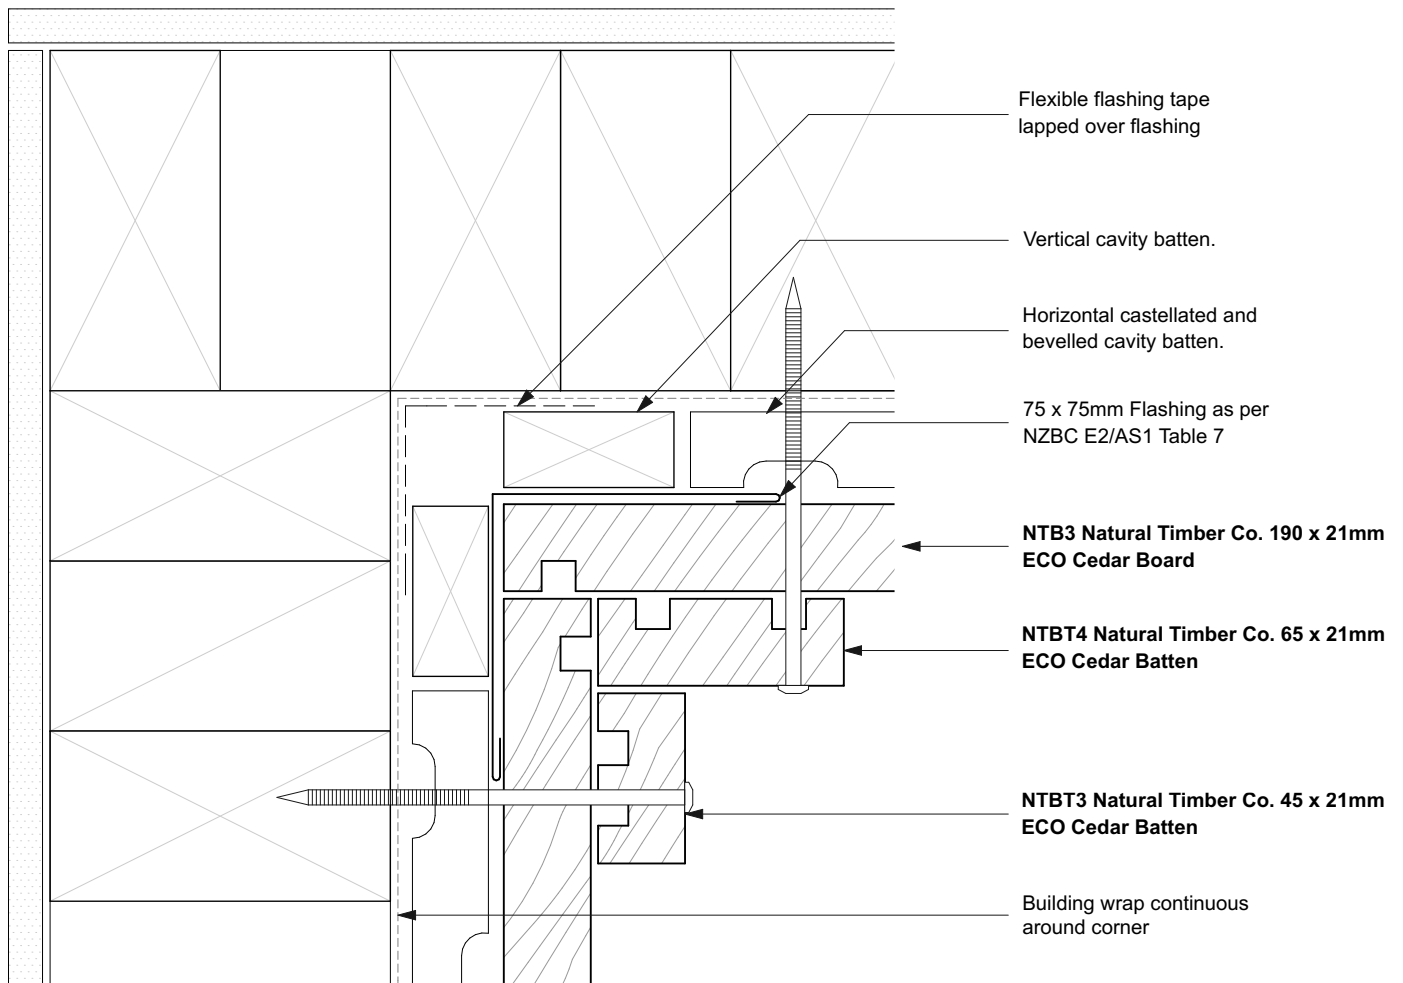


#### NOTES

- All nail fixings pre-drilled min. 1mm diameter smaller than the nail gauge.
- All NZ Natural Timber Co. timber products to be pre-coated and cut ends and edges and all fresh cut surfaces double coated and sealed before fixing.
- All corner flashings to be 75 x 75mm to suit all wind zones. All flashings to have hemmed edges to NZBC E2/AS1.
- Avoid contact in seaspray zones or corrosion zone D between CCA treated timber and metal flashings. Refer NZBC E2/AS1 Table 21

|                                                         |                 |                   |
|---------------------------------------------------------|-----------------|-------------------|
| NT-EC.02 Board & Batten Weatherboard System. Cavity Fix |                 | SCALE<br>1:2 @ A4 |
| DRAWING                                                 | Internal Corner | 06                |

|                                                                                  |                                                                                     |                                                             |                                                                                    |
|----------------------------------------------------------------------------------|-------------------------------------------------------------------------------------|-------------------------------------------------------------|------------------------------------------------------------------------------------|
|  | SUSTAINABLE BESPOKE TIMBERS - COMMERCIAL & RESIDENTIAL                              |                                                             |  |
|                                                                                  | WWW.NZNATURALTIMBER.CO.NZ<br>SALES@NZNATURALTIMBER.CO.NZ<br>-<br>PHONE 0800NZTIMBER | SHOWROOM<br>51 COMMERCE ST<br>WHANGAREI 0110<br>NEW ZEALAND |                                                                                    |

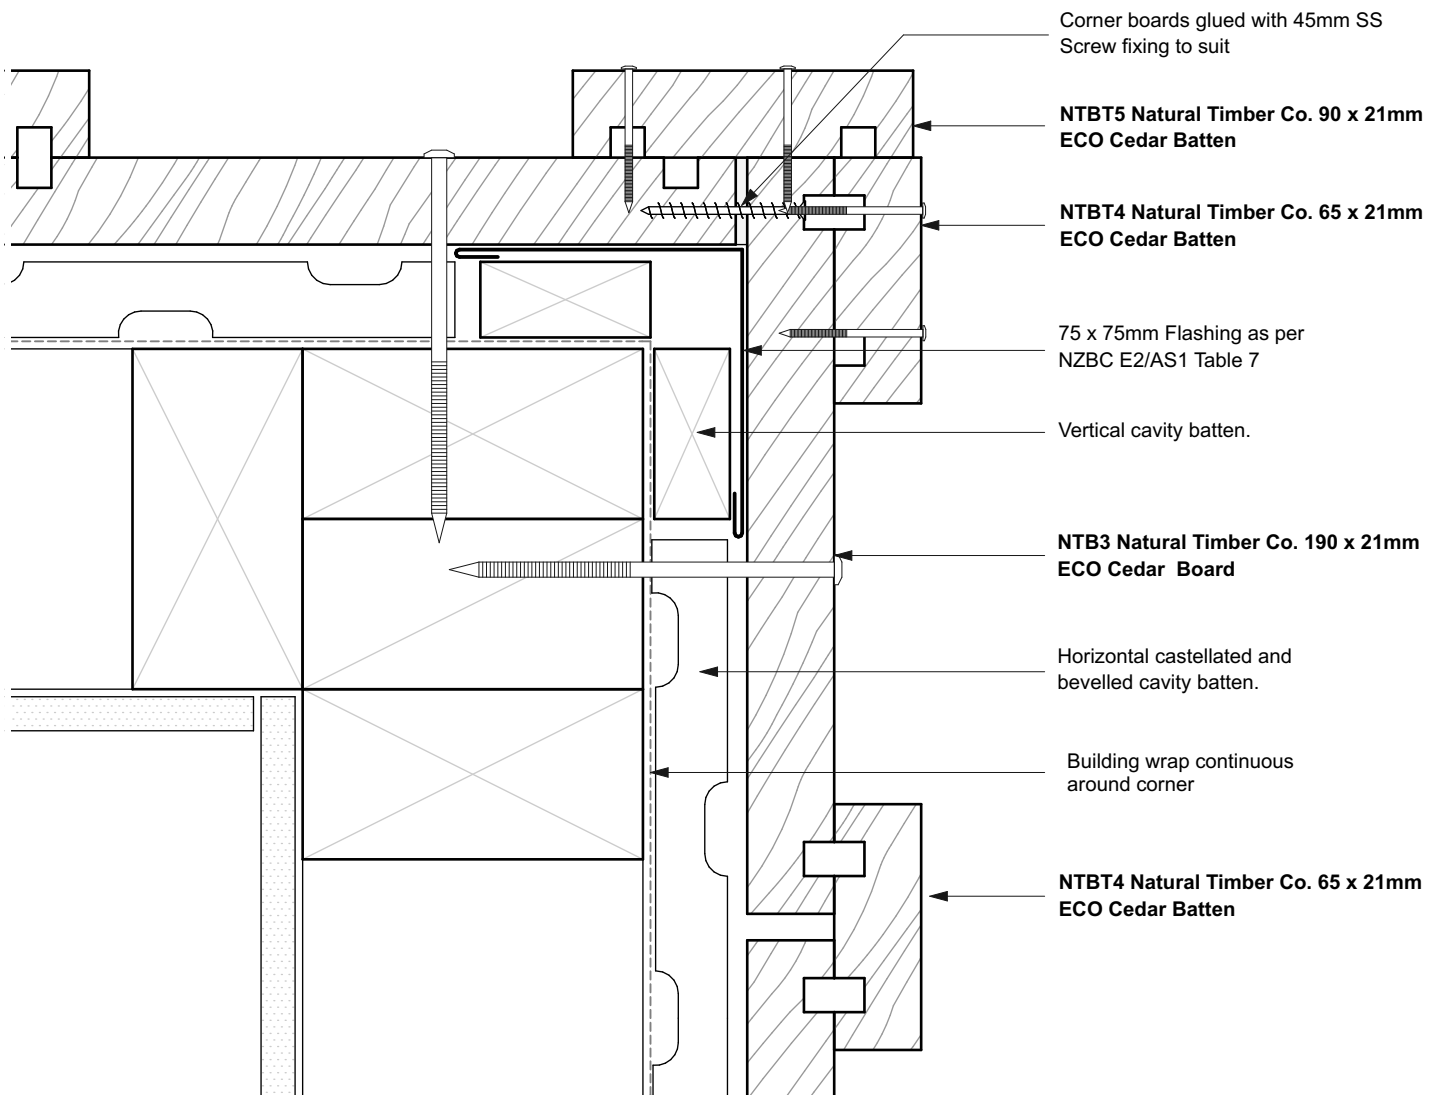


#### NOTES

- All nail fixings pre-drilled min. 1mm diameter smaller than the nail gauge.
- All NZ Natural Timber Co. timber products to be pre-coated and cut ends and edges and all fresh cut surfaces double coated and sealed before fixing.
- All corner flashings to be 75 x 75mm to suit all wind zones. All flashings to have hemmed edges to NZBC E2/AS1.
- Avoid contact in seaspray zones or corrosion zone D between CCA treated timber and metal flashings. Refer NZBC E2/AS1 Table 21

|                                                                    |                        |                   |
|--------------------------------------------------------------------|------------------------|-------------------|
| <b>NT-EC.02 Board &amp; Batten Weatherboard System. Cavity Fix</b> |                        | SCALE<br>1:2 @ A4 |
| DRAWING                                                            | <b>External Corner</b> | <b>07</b>         |

|                                                                                  |                                                                                     |                                                             |                                                                                    |
|----------------------------------------------------------------------------------|-------------------------------------------------------------------------------------|-------------------------------------------------------------|------------------------------------------------------------------------------------|
|  | SUSTAINABLE BESPOKE TIMBERS - COMMERCIAL & RESIDENTIAL                              |                                                             |  |
|                                                                                  | WWW.NZNATURALTIMBER.CO.NZ<br>SALES@NZNATURALTIMBER.CO.NZ<br>-<br>PHONE 0800NZTIMBER | SHOWROOM<br>51 COMMERCE ST<br>WHANGAREI 0110<br>NEW ZEALAND |                                                                                    |

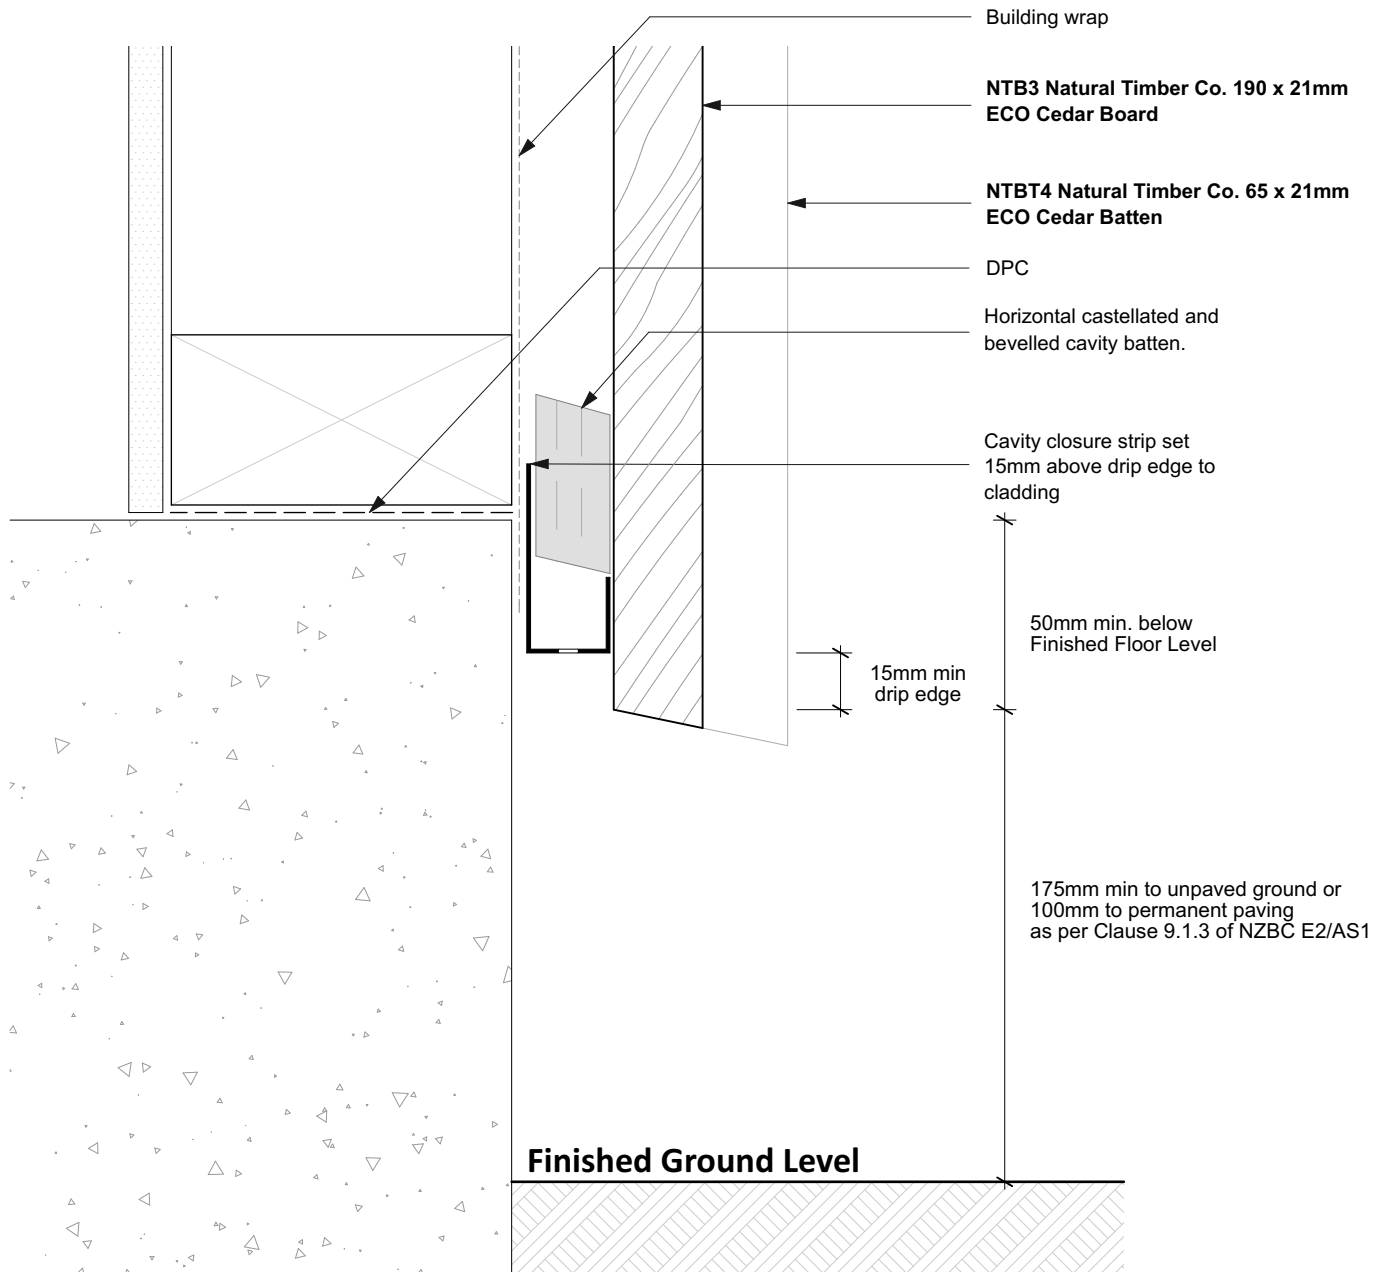


#### NOTES

- All nail fixings pre-drilled min. 1mm diameter smaller than the nail gauge.
- All NZ Natural Timber Co. timber products to be pre-coated and cut ends and edges and all fresh cut surfaces double coated and sealed before fixing.
- All corner flashings to be 75 x 75mm to suit all wind zones. All flashings to have hemmed edges to NZBC E2/AS1.
- Avoid contact in seaspray zones or corrosion zone D between CCA treated timber and metal flashings. Refer NZBC E2/AS1 Table 21

|                                                                    |  |                   |
|--------------------------------------------------------------------|--|-------------------|
| <b>NT-EC.02 Board &amp; Batten Weatherboard System. Cavity Fix</b> |  | SCALE<br>1:2 @ A4 |
| DRAWING<br><b>Base of Wall - Concrete</b>                          |  | <b>08</b>         |



|                                                                                  |                                                                                     |                                                             |                                                                                    |
|----------------------------------------------------------------------------------|-------------------------------------------------------------------------------------|-------------------------------------------------------------|------------------------------------------------------------------------------------|
|  | SUSTAINABLE BESPOKE TIMBERS - COMMERCIAL & RESIDENTIAL                              |                                                             |  |
|                                                                                  | WWW.NZNATURALTIMBER.CO.NZ<br>SALES@NZNATURALTIMBER.CO.NZ<br>-<br>PHONE 0800NZTIMBER | SHOWROOM<br>51 COMMERCE ST<br>WHANGAREI 0110<br>NEW ZEALAND |                                                                                    |

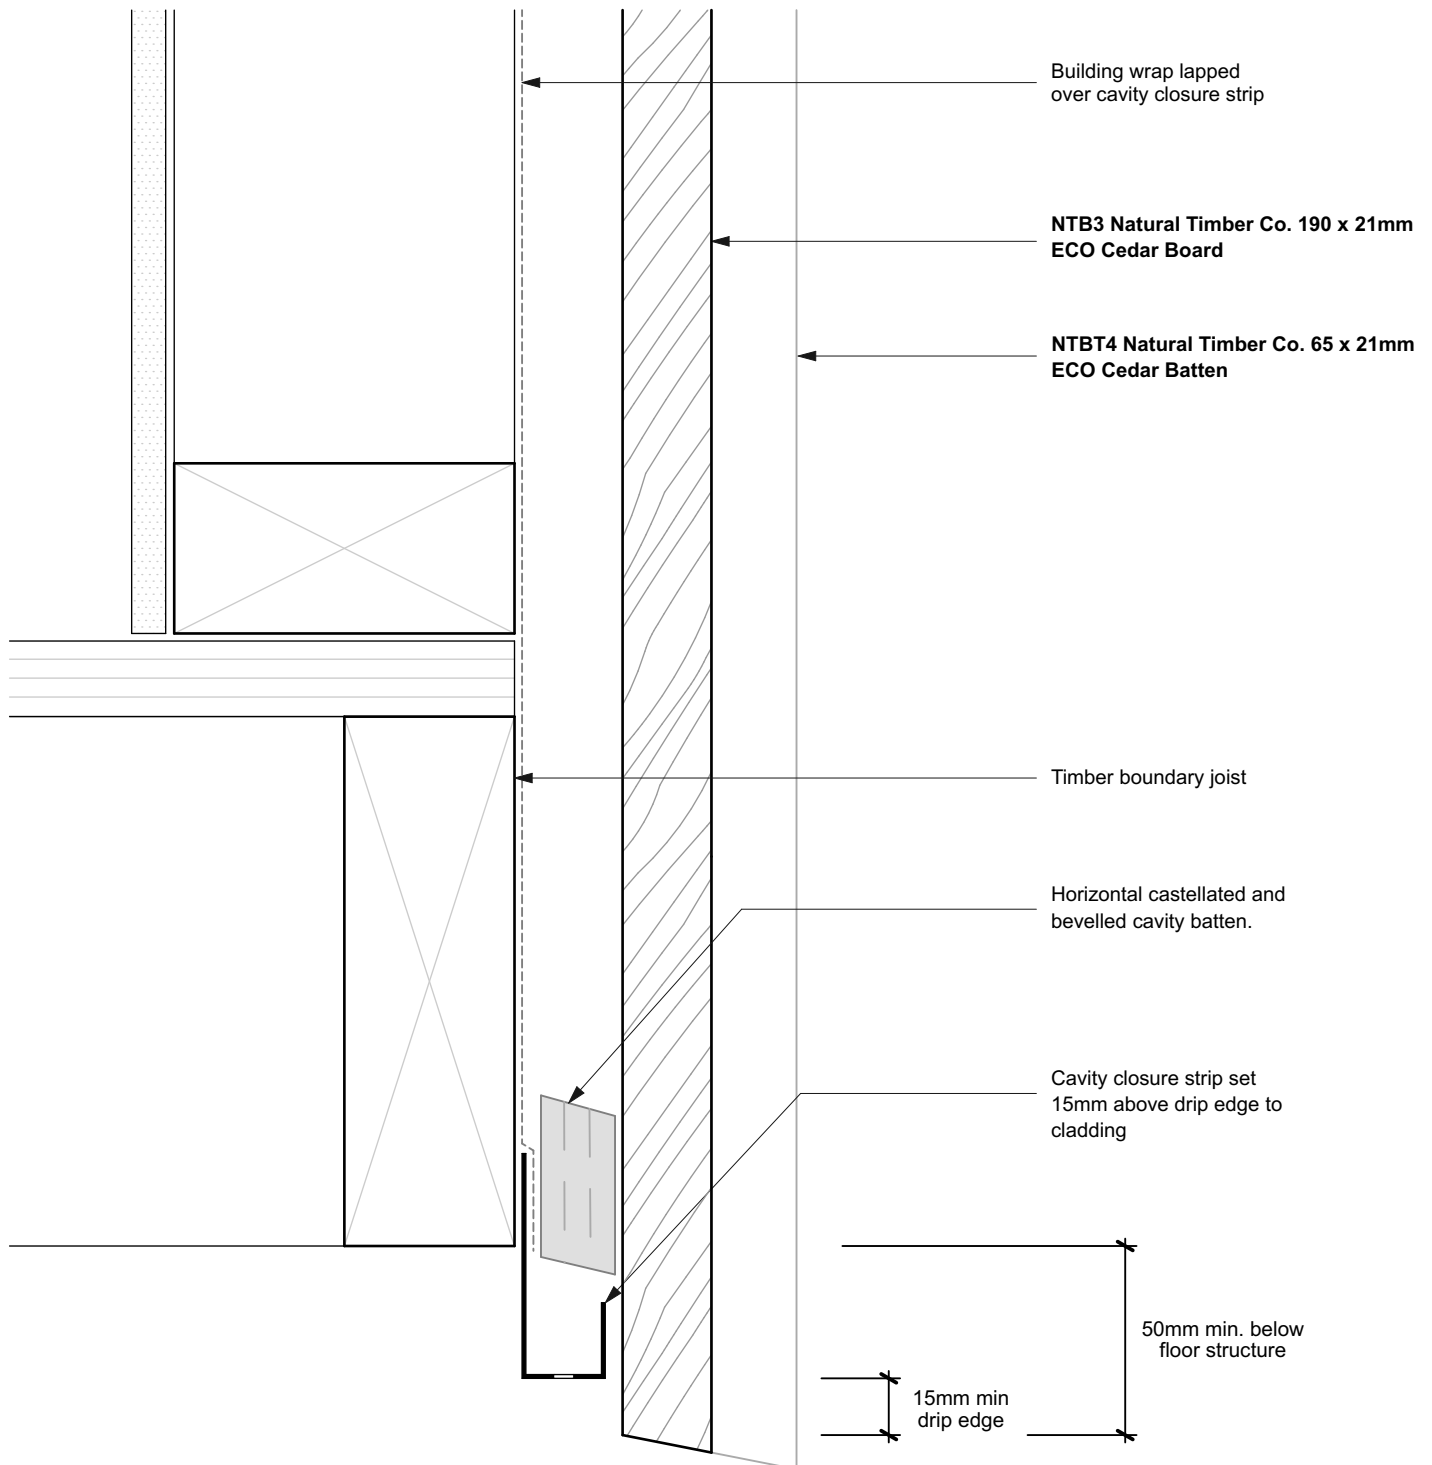


#### NOTES

- All nail fixings pre-drilled min. 1mm diameter smaller than the nail gauge.
- All NZ Natural Timber Co. timber products to be pre-coated and cut ends and edges and all fresh cut surfaces double coated and sealed before fixing.
- All corner flashings to be 75 x 75mm to suit all wind zones. All flashings to have hemmed edges to NZBC E2/AS1.
- Avoid contact in seaspray zones or corrosion zone D between CCA treated timber and metal flashings. Refer NZBC E2/AS1 Table 21

|                                                         |                       |                   |
|---------------------------------------------------------|-----------------------|-------------------|
| NT-EC.02 Board & Batten Weatherboard System. Cavity Fix |                       | SCALE<br>1:2 @ A4 |
| DRAWING                                                 | Base of Wall - Timber | 09                |

|                                                                                  |                                                                                     |                                                             |              |
|----------------------------------------------------------------------------------|-------------------------------------------------------------------------------------|-------------------------------------------------------------|--------------|
|  | SUSTAINABLE BESPOKE TIMBERS - COMMERCIAL & RESIDENTIAL                              |                                                             | ⌄            |
|                                                                                  | WWW.NZNATURALTIMBER.CO.NZ<br>SALES@NZNATURALTIMBER.CO.NZ<br>-<br>PHONE 0800NZTIMBER | SHOWROOM<br>51 COMMERCE ST<br>WHANGAREI 0110<br>NEW ZEALAND | FULL SERVICE |

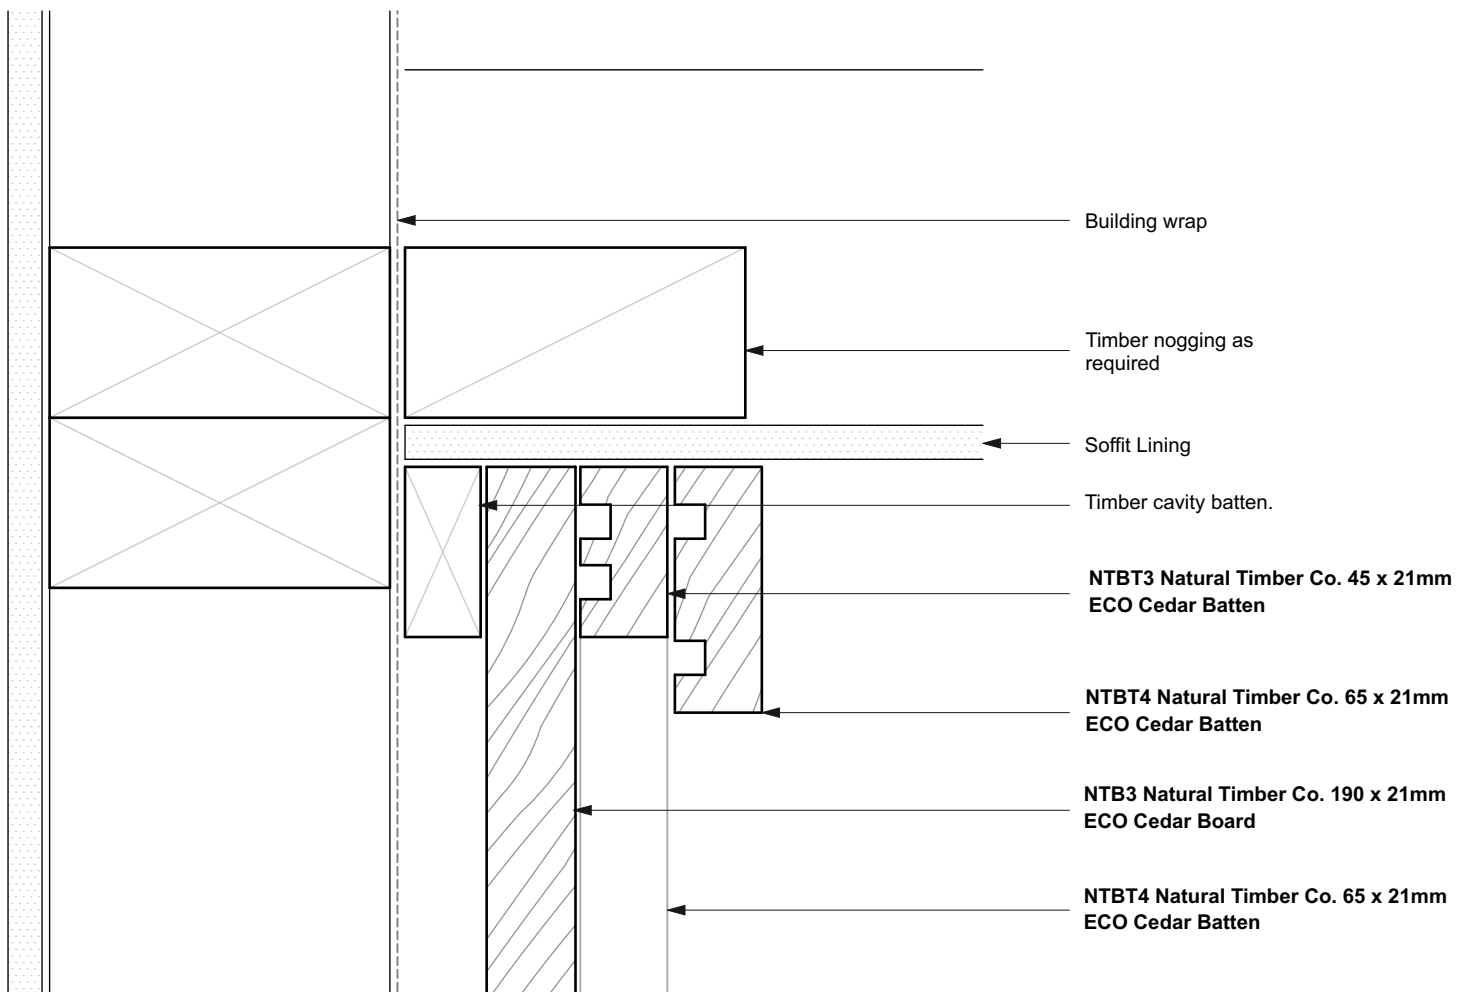


#### NOTES

- All nail fixings pre-drilled min. 1mm diameter smaller than the nail gauge.
- All NZ Natural Timber Co. timber products to be pre-coated and cut ends and edges and all fresh cut surfaces double coated and sealed before fixing.
- All corner flashings to be 75 x 75mm to suit all wind zones. All flashings to have hemmed edges to NZBC E2/AS1.
- Avoid contact in seaspray zones or corrosion zone D between CCA treated timber and metal flashings. Refer NZBC E2/AS1 Table 21

|                                                         |  |                   |
|---------------------------------------------------------|--|-------------------|
| NT-EC.02 Board & Batten Weatherboard System. Cavity Fix |  | SCALE<br>1:2 @ A4 |
| DRAWING<br>Soffit Detail Overhang                       |  | 10                |

|                                                                                  |                                                                                     |                                                             |                                                                                    |
|----------------------------------------------------------------------------------|-------------------------------------------------------------------------------------|-------------------------------------------------------------|------------------------------------------------------------------------------------|
|  | SUSTAINABLE BESPOKE TIMBERS - COMMERCIAL & RESIDENTIAL                              |                                                             |  |
|                                                                                  | WWW.NZNATURALTIMBER.CO.NZ<br>SALES@NZNATURALTIMBER.CO.NZ<br>-<br>PHONE 0800NZTIMBER | SHOWROOM<br>51 COMMERCE ST<br>WHANGAREI 0110<br>NEW ZEALAND |                                                                                    |

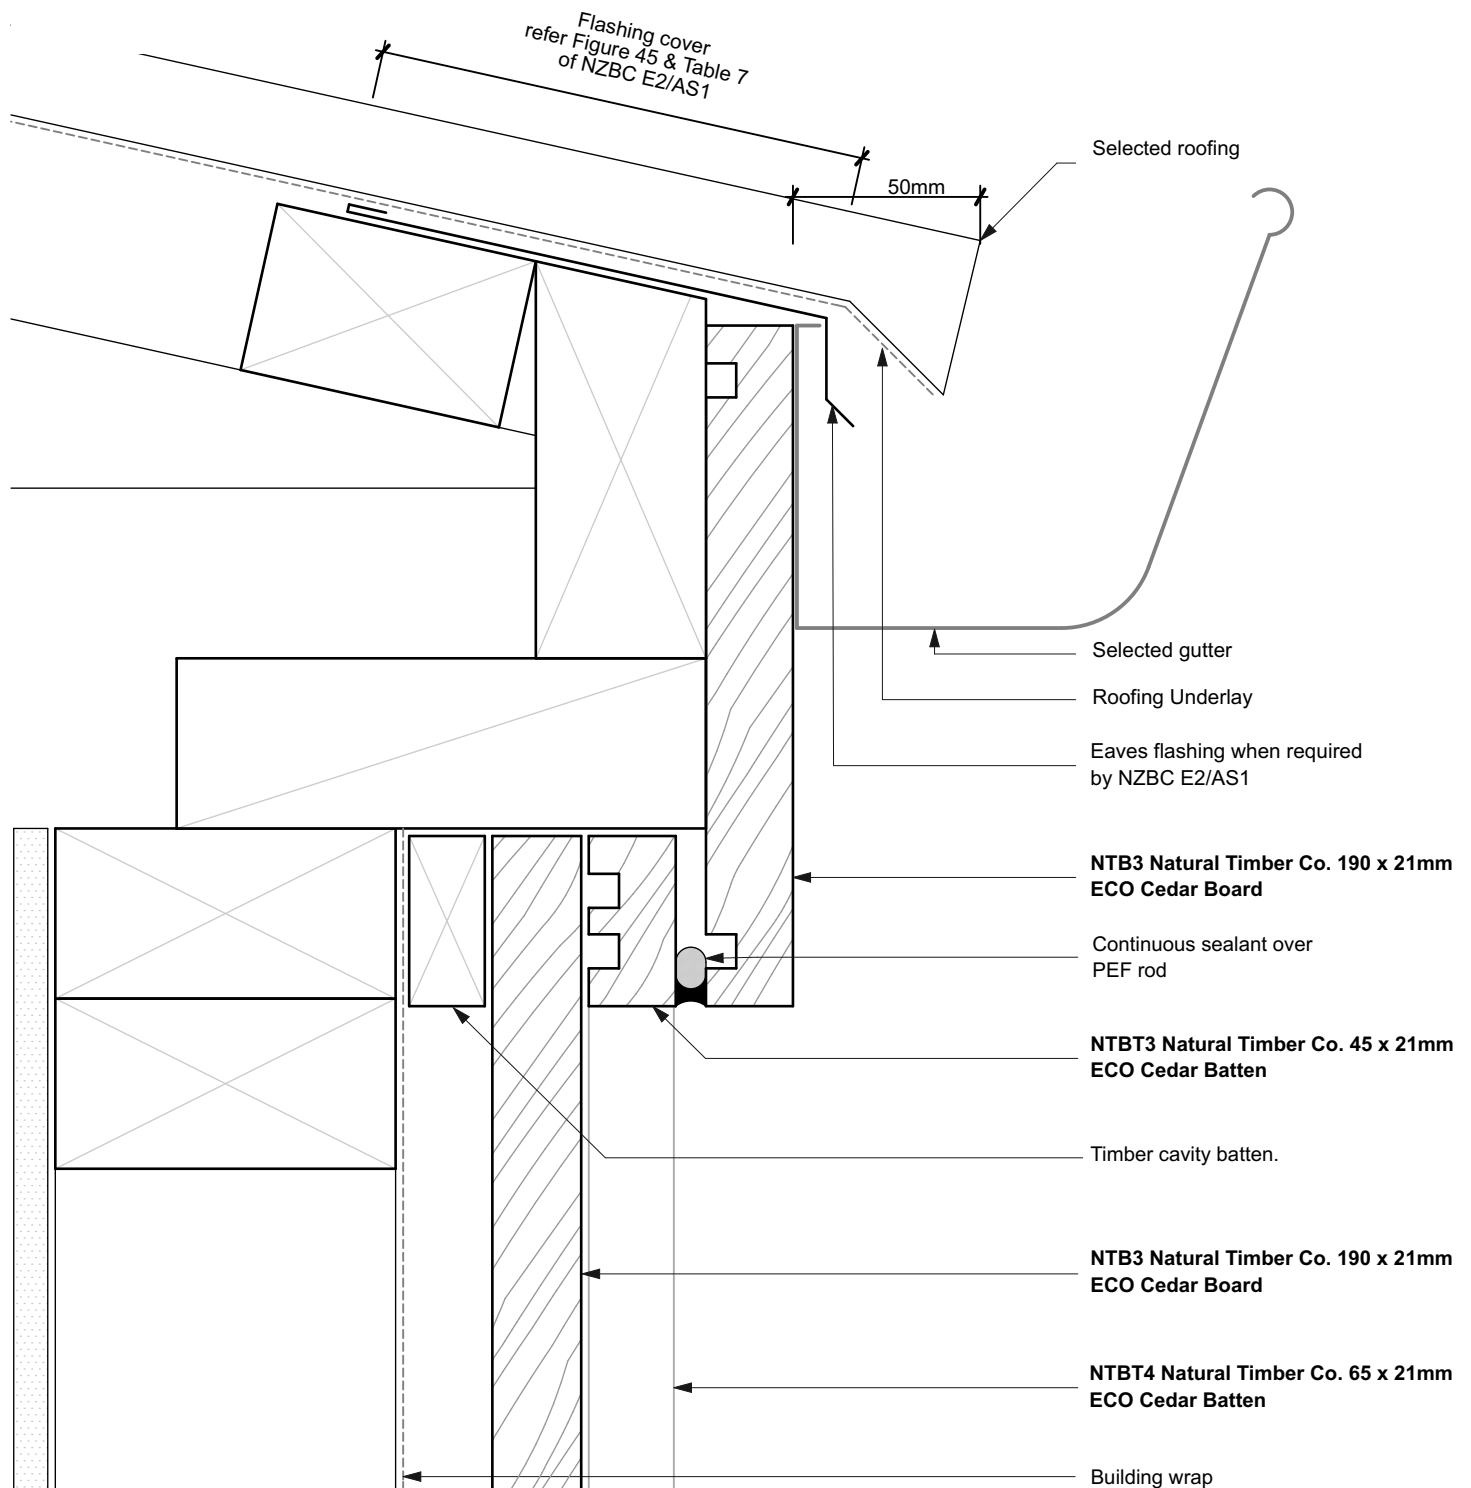


#### NOTES

- All nail fixings pre-drilled min. 1mm diameter smaller than the nail gauge.
- All NZ Natural Timber Co. timber products to be pre-coated and cut ends and edges and all fresh cut surfaces double coated and sealed before fixing.
- All corner flashings to be 75 x 75mm to suit all wind zones. All flashings to have hemmed edges to NZBC E2/AS1.
- Avoid contact in seaspray zones or corrosion zone D between CCA treated timber and metal flashings. Refer NZBC E2/AS1 Table 21

|                                                                    |                     |                          |
|--------------------------------------------------------------------|---------------------|--------------------------|
| <b>NT-EC.02 Board &amp; Batten Weatherboard System. Cavity Fix</b> |                     | SCALE<br><b>1:2 @ A4</b> |
| DRAWING                                                            | <b>Eaves Detail</b> | <b>11</b>                |

|                                                                                  |                                                                                     |                                                             |                                                                                    |
|----------------------------------------------------------------------------------|-------------------------------------------------------------------------------------|-------------------------------------------------------------|------------------------------------------------------------------------------------|
|  | SUSTAINABLE BESPOKE TIMBERS - COMMERCIAL & RESIDENTIAL                              |                                                             |  |
|                                                                                  | WWW.NZNATURALTIMBER.CO.NZ<br>SALES@NZNATURALTIMBER.CO.NZ<br>-<br>PHONE 0800NZTIMBER | SHOWROOM<br>51 COMMERCE ST<br>WHANGAREI 0110<br>NEW ZEALAND |                                                                                    |

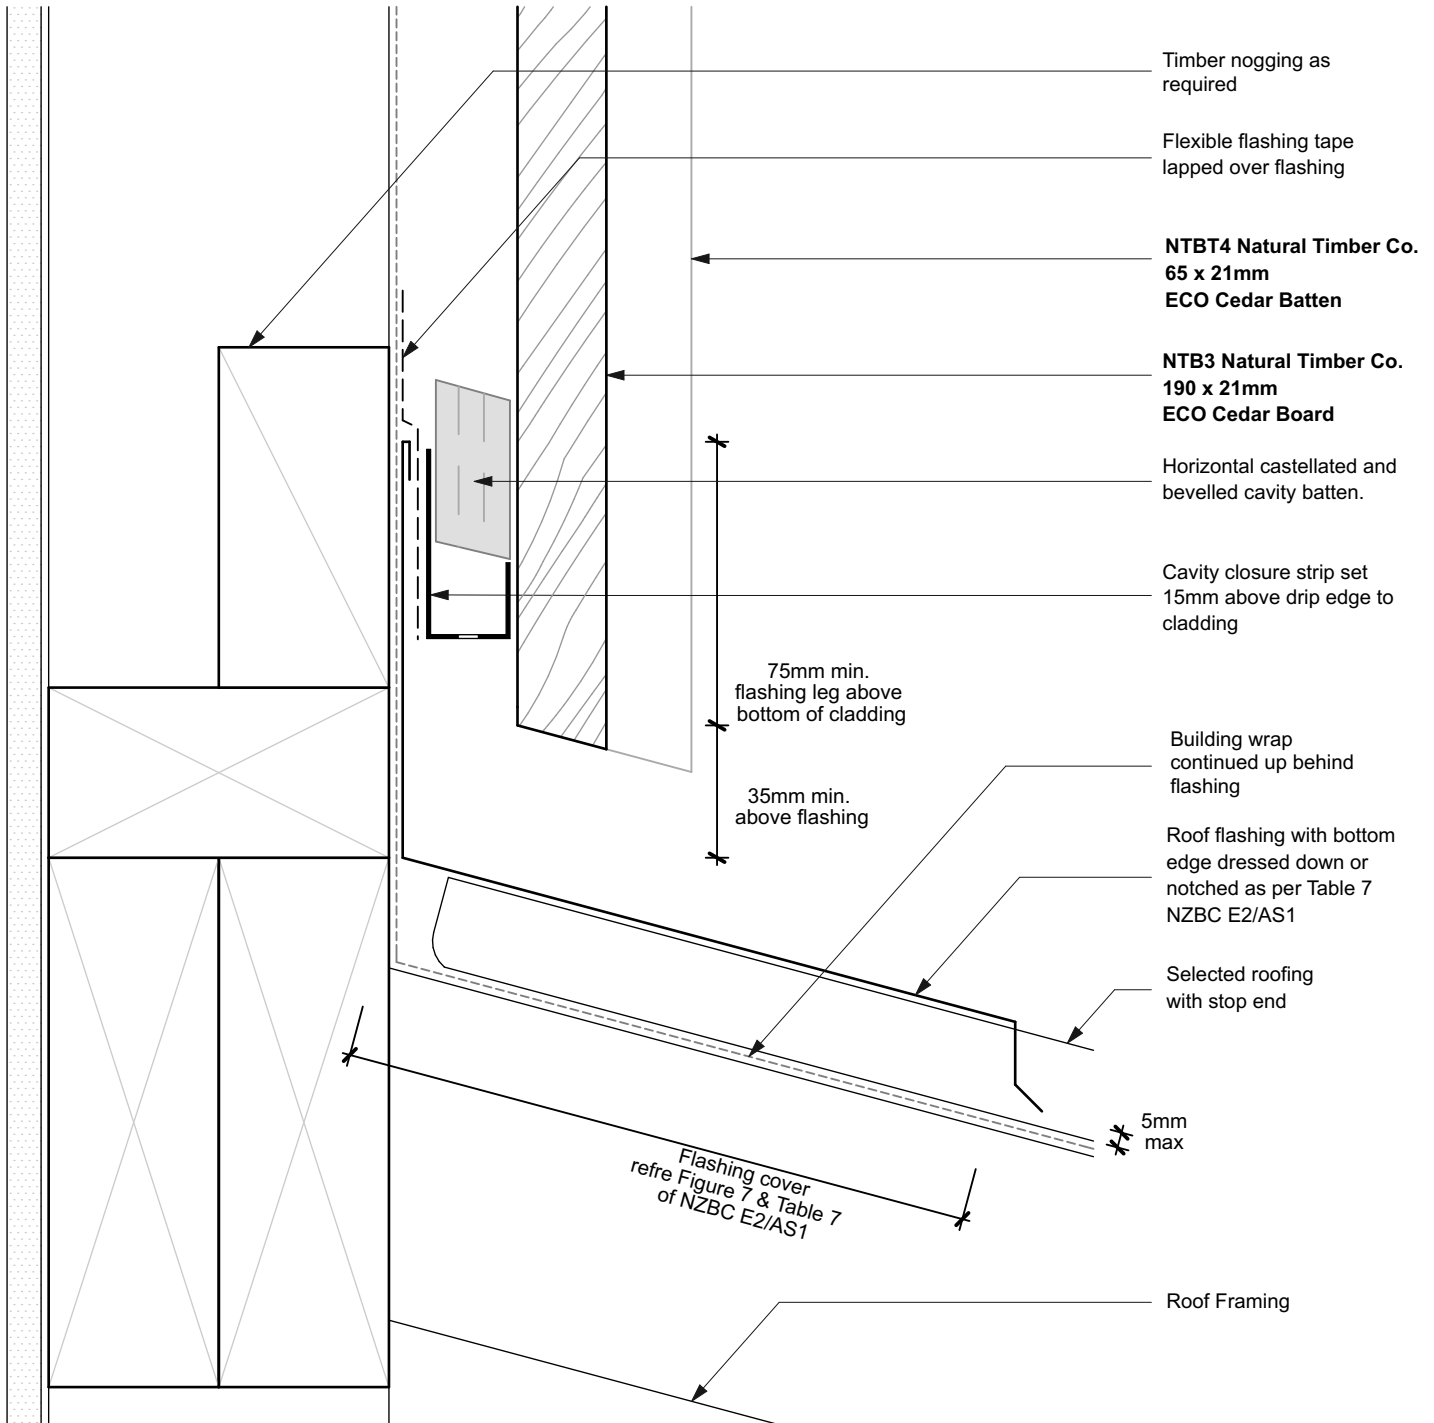


#### NOTES

- All nail fixings pre-drilled min. 1mm diameter smaller than the nail gauge.
- All NZ Natural Timber Co. timber products to be pre-coated and cut ends and edges and all fresh cut surfaces double coated and sealed before fixing.
- All corner flashings to be 75 x 75mm to suit all wind zones. All flashings to have hemmed edges to NZBC E2/AS1.
- Avoid contact in seaspray zones or corrosion zone D between CCA treated timber and metal flashings. Refer NZBC E2/AS1 Table 21

|                                                                    |  |                          |
|--------------------------------------------------------------------|--|--------------------------|
| <b>NT-EC.02 Board &amp; Batten Weatherboard System. Cavity Fix</b> |  | SCALE<br><b>1:2 @ A4</b> |
| DRAWING<br><b>Roof/Wall Junction Detail</b>                        |  | <b>12</b>                |

|                                                                                  |                                                                                     |                                                             |                                                                                    |
|----------------------------------------------------------------------------------|-------------------------------------------------------------------------------------|-------------------------------------------------------------|------------------------------------------------------------------------------------|
|  | SUSTAINABLE BESPOKE TIMBERS - COMMERCIAL & RESIDENTIAL                              |                                                             |  |
|                                                                                  | WWW.NZNATURALTIMBER.CO.NZ<br>SALES@NZNATURALTIMBER.CO.NZ<br>-<br>PHONE 0800NZTIMBER | SHOWROOM<br>51 COMMERCE ST<br>WHANGAREI 0110<br>NEW ZEALAND |                                                                                    |

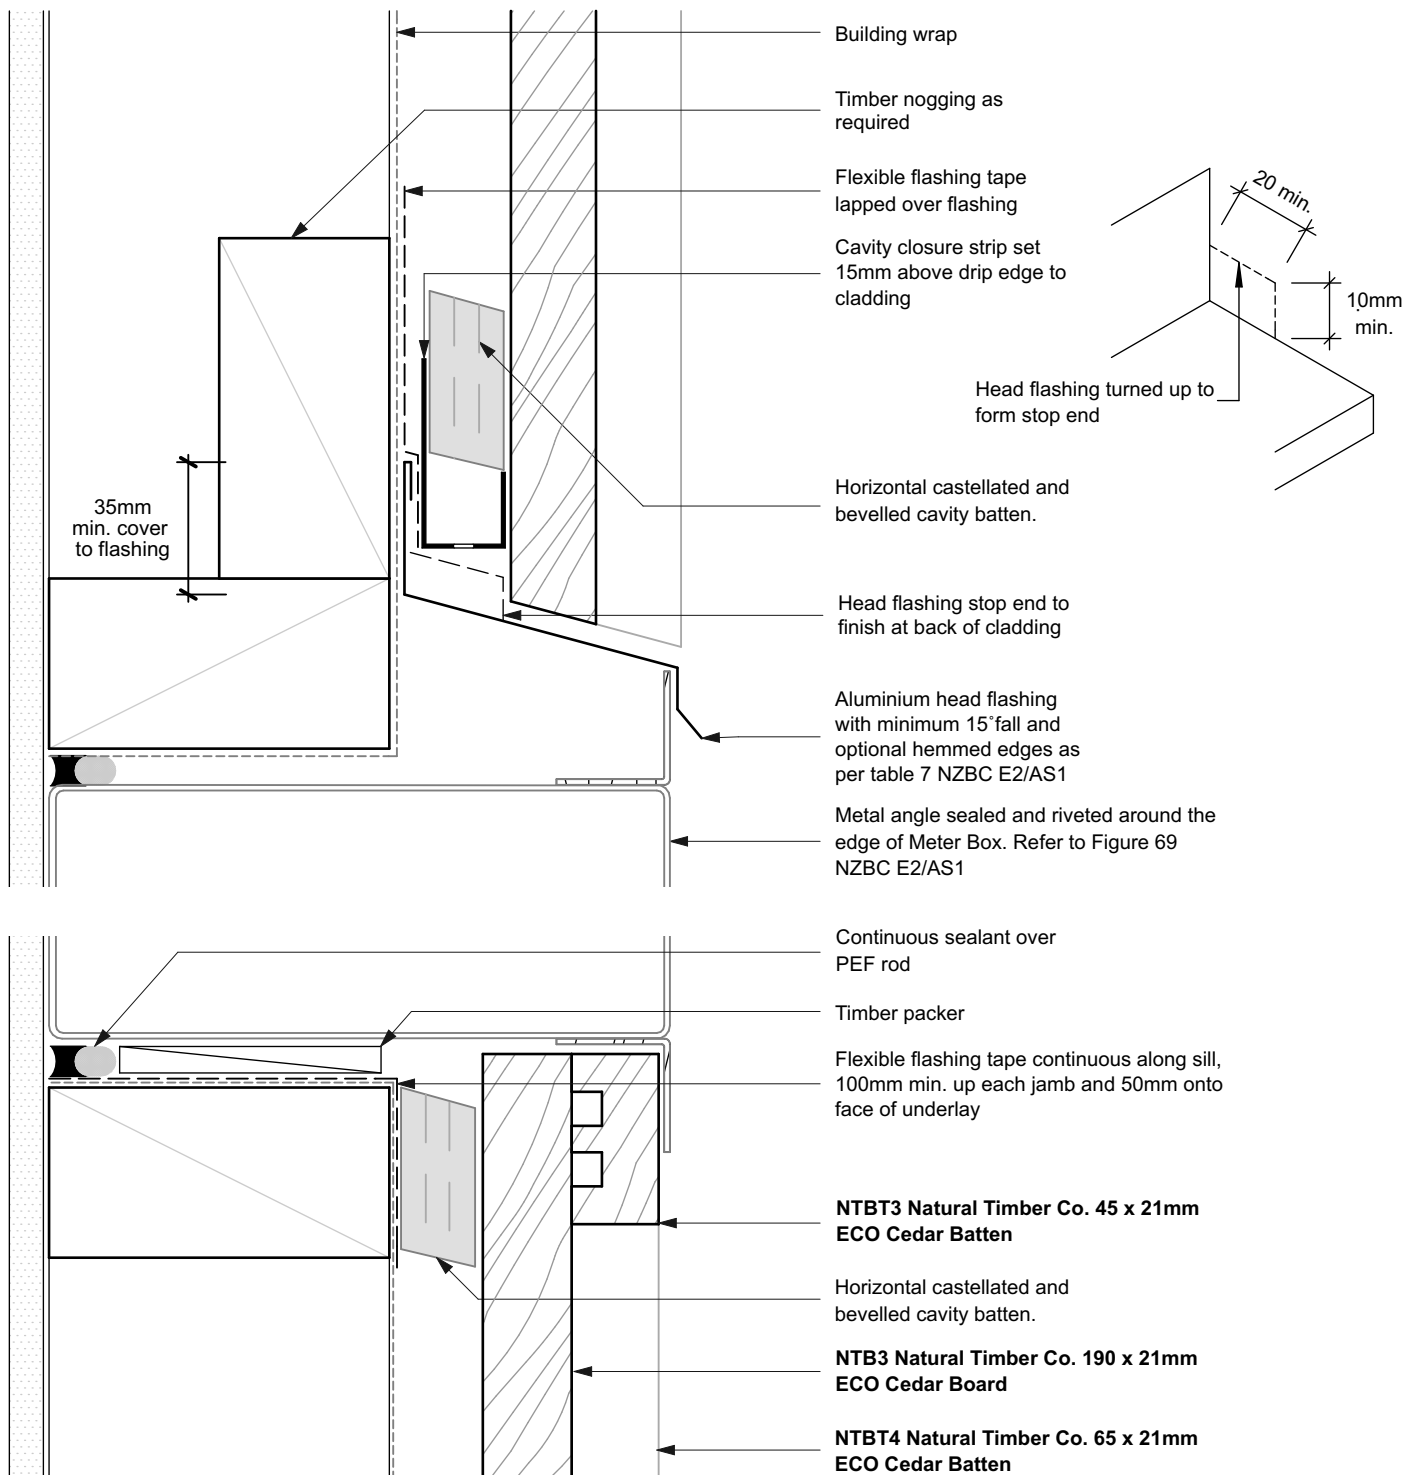

## NOTES

- All nail fixings pre-drilled min. 1mm diameter smaller than the nail gauge.
- All NZ Natural Timber Co. timber products to be pre-coated and cut ends and edges and all fresh cut surfaces double coated and sealed before fixing.
- All corner flashings to be 75 x 75mm to suit all wind zones. All flashings to have hemmed edges to NZBC E2/AS1.
- Avoid contact in seaspray zones or corrosion zone D between CCA treated timber and metal flashings. Refer NZBC E2/AS1 Table 21

|                                                                    |  |                   |
|--------------------------------------------------------------------|--|-------------------|
| <b>NT-EC.02 Board &amp; Batten Weatherboard System. Cavity Fix</b> |  | SCALE<br>1:2 @ A4 |
| DRAWING<br><b>Meter Box Detail</b>                                 |  | <b>13</b>         |